



South Pit


SOUTH PIT Longitudinal Section Looking Northwest

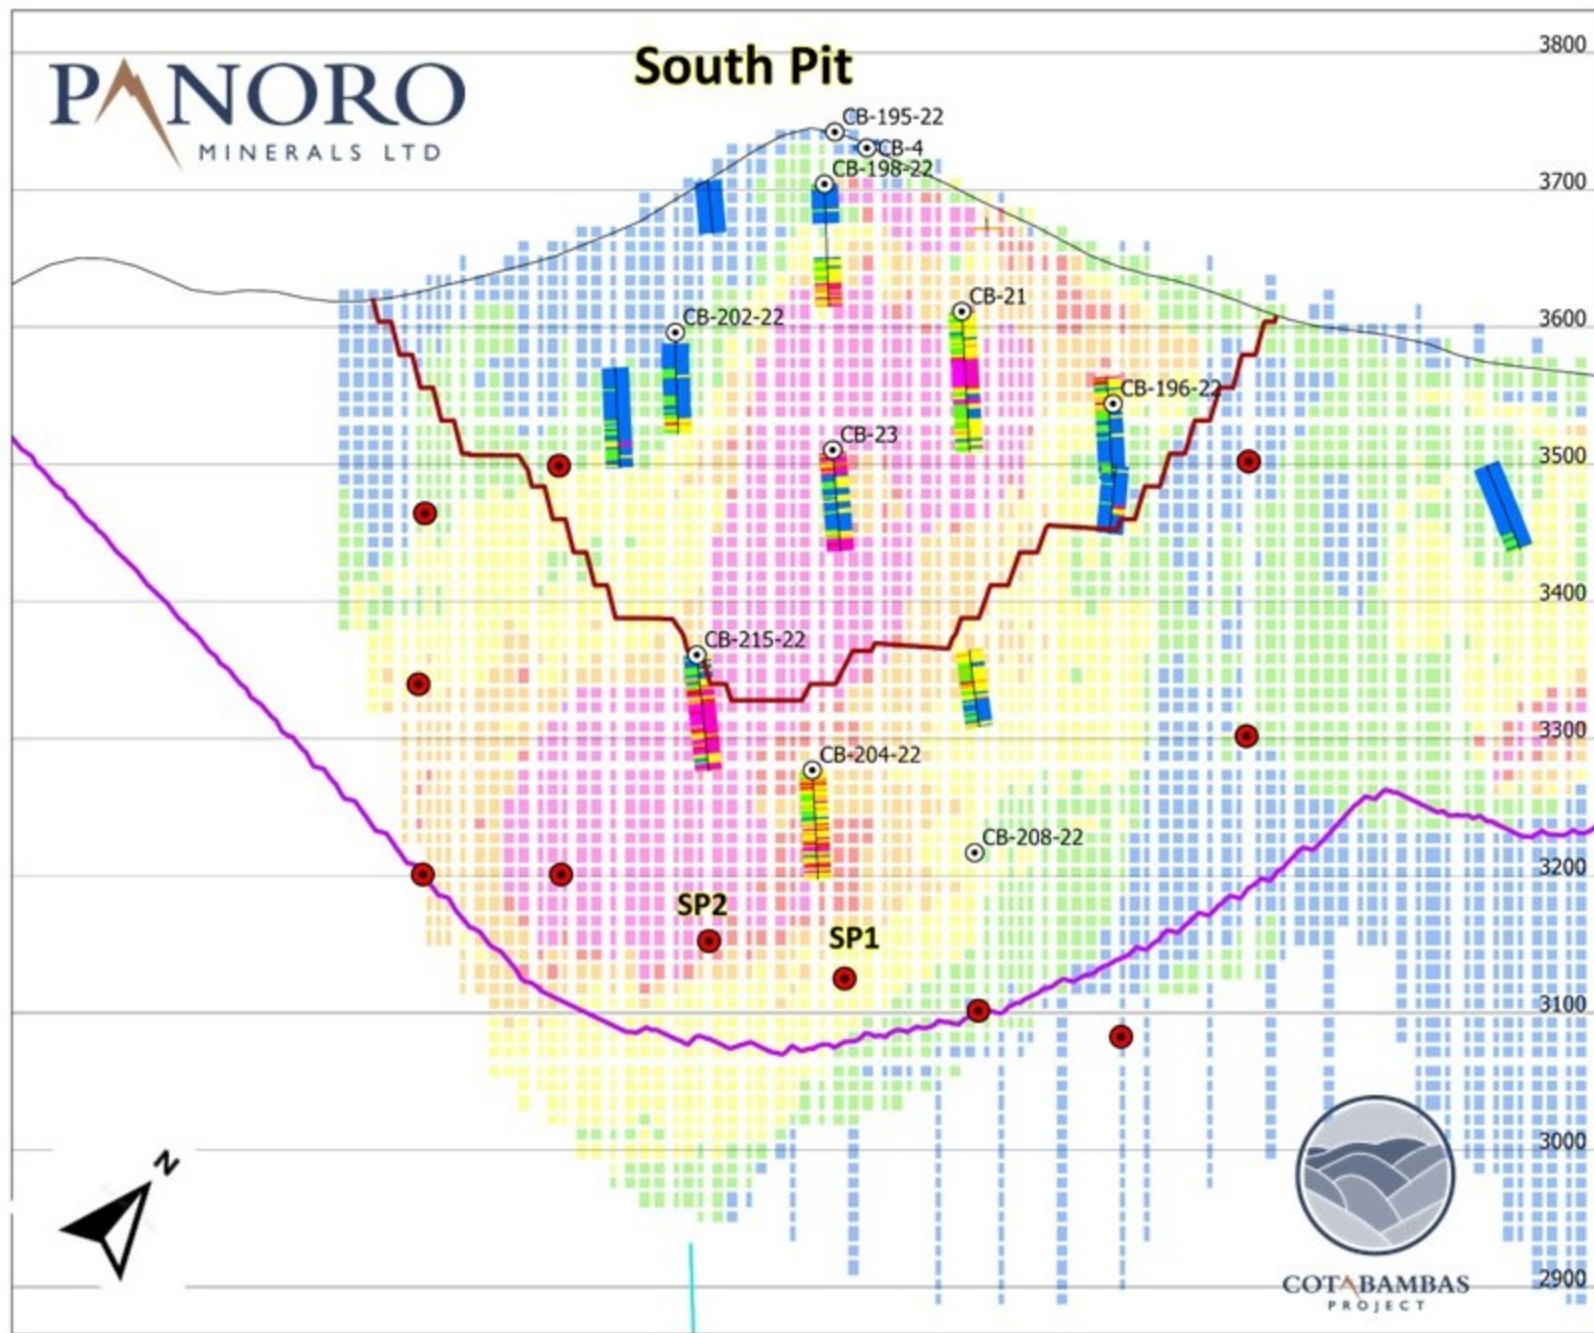

Block Model 2022 by Panoro (CuEq)

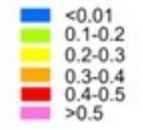

ASSAY_ddh Cu %

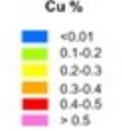

ASSAY_ddh Au g/t



Legend

- High Grade Pit
- Resources Pit (AGP2023)
- High grade Drill Holes
- Plan South Pit



Scale: 1:2,500



COTABAMBAS
PROJECT

PANORO APURIMAC S.A.
Project: **COTABAMBAS**
Descripción: **Block Model (CuEq)**